


ENTRANCE GATE

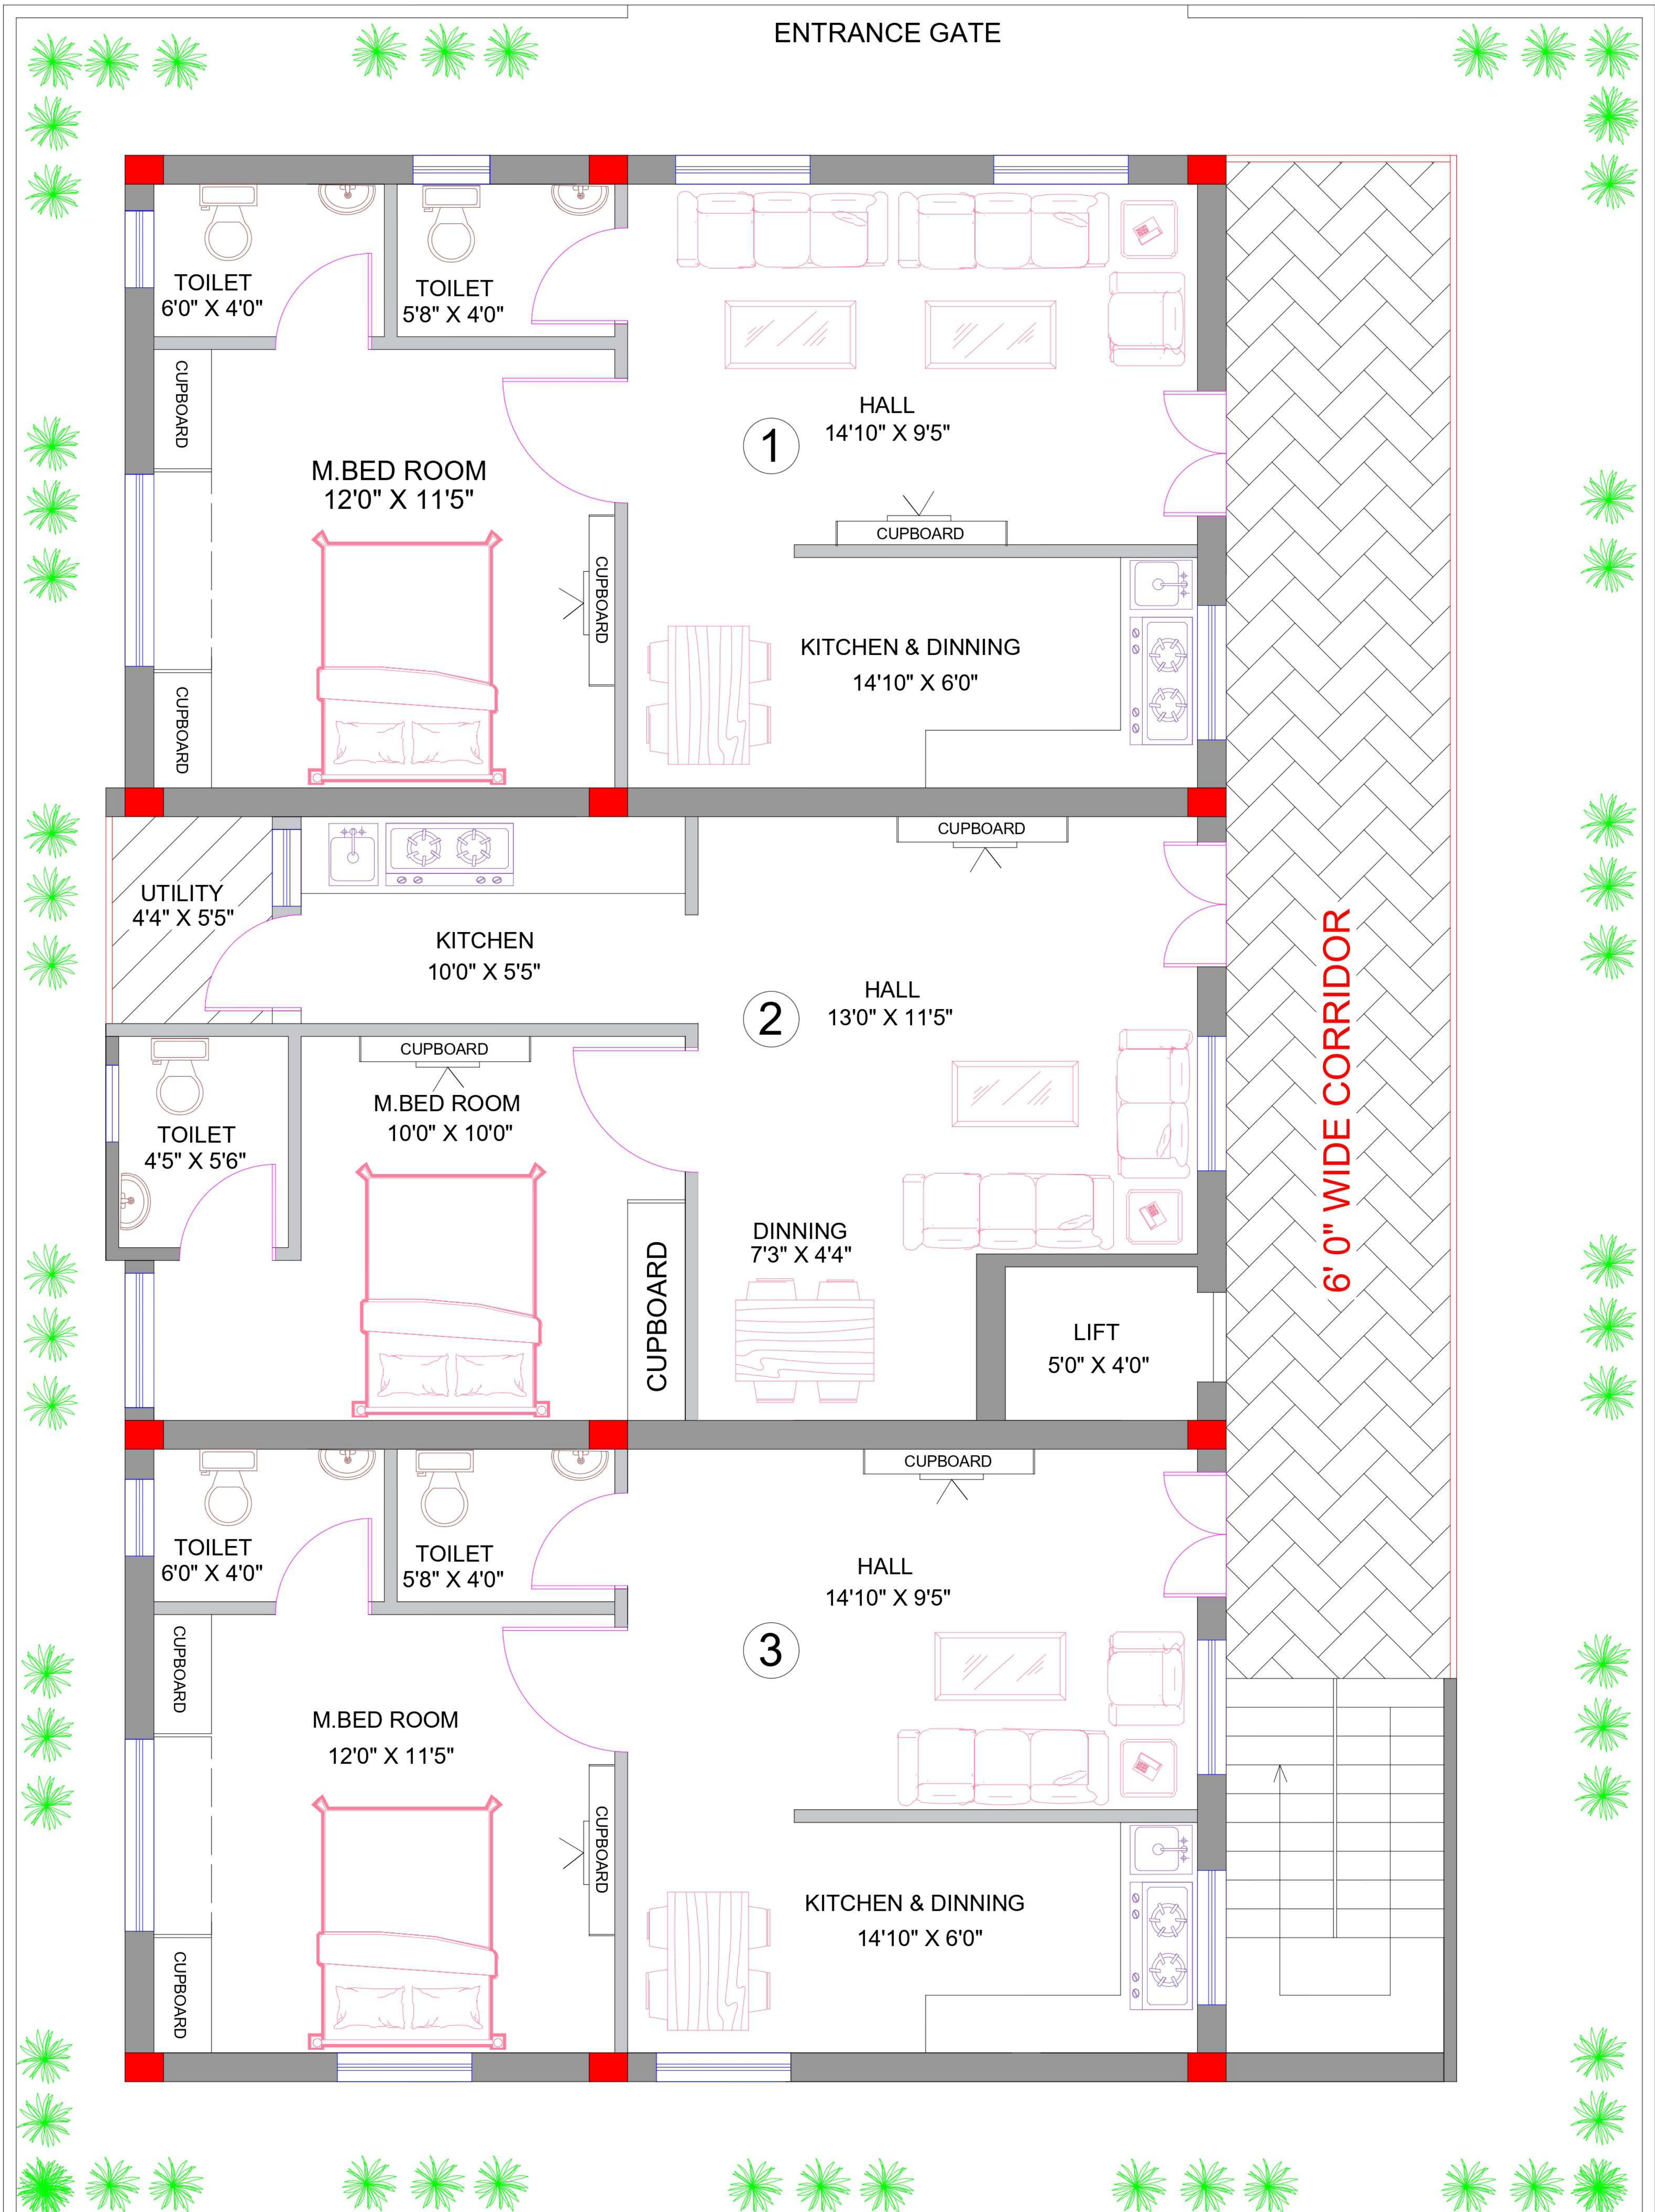

BUILDING DETAILS (AREA)	
Flat no	- 1 & 3 2
Flat Area	- 482 Sft 454 sft
Comn Area	-120 Sft 113 sft
Total Area	- 602 Sft 567 sft

Type	No's	Size	Specification
D1	6	3'3" X 6'11"	Door
D2	6	2'6" X 6'11"	Door
W1	2	5'0" X 4'6"	windows
W2	10	3'6" X 4'6"	windows
V	4	2'0" X 1'6"	ventilator

Scale 1:100
 1BHK APARTMENT
 (STILT + G + 3)



PLOT NO - 23
 PLOT - 277 sq yds



CUSTOMER DETAILS & ADDRESS

ENGINEER

Construction of 1BHK Apartment
 Behind Medicover Hospital, ADB Road, Kakinada.